


# Site Plan


---

1 : 50


PROPOSED PLINTH  
REFER TO ARCHITECTURAL  
AND STRUCTURAL  
DRAWING

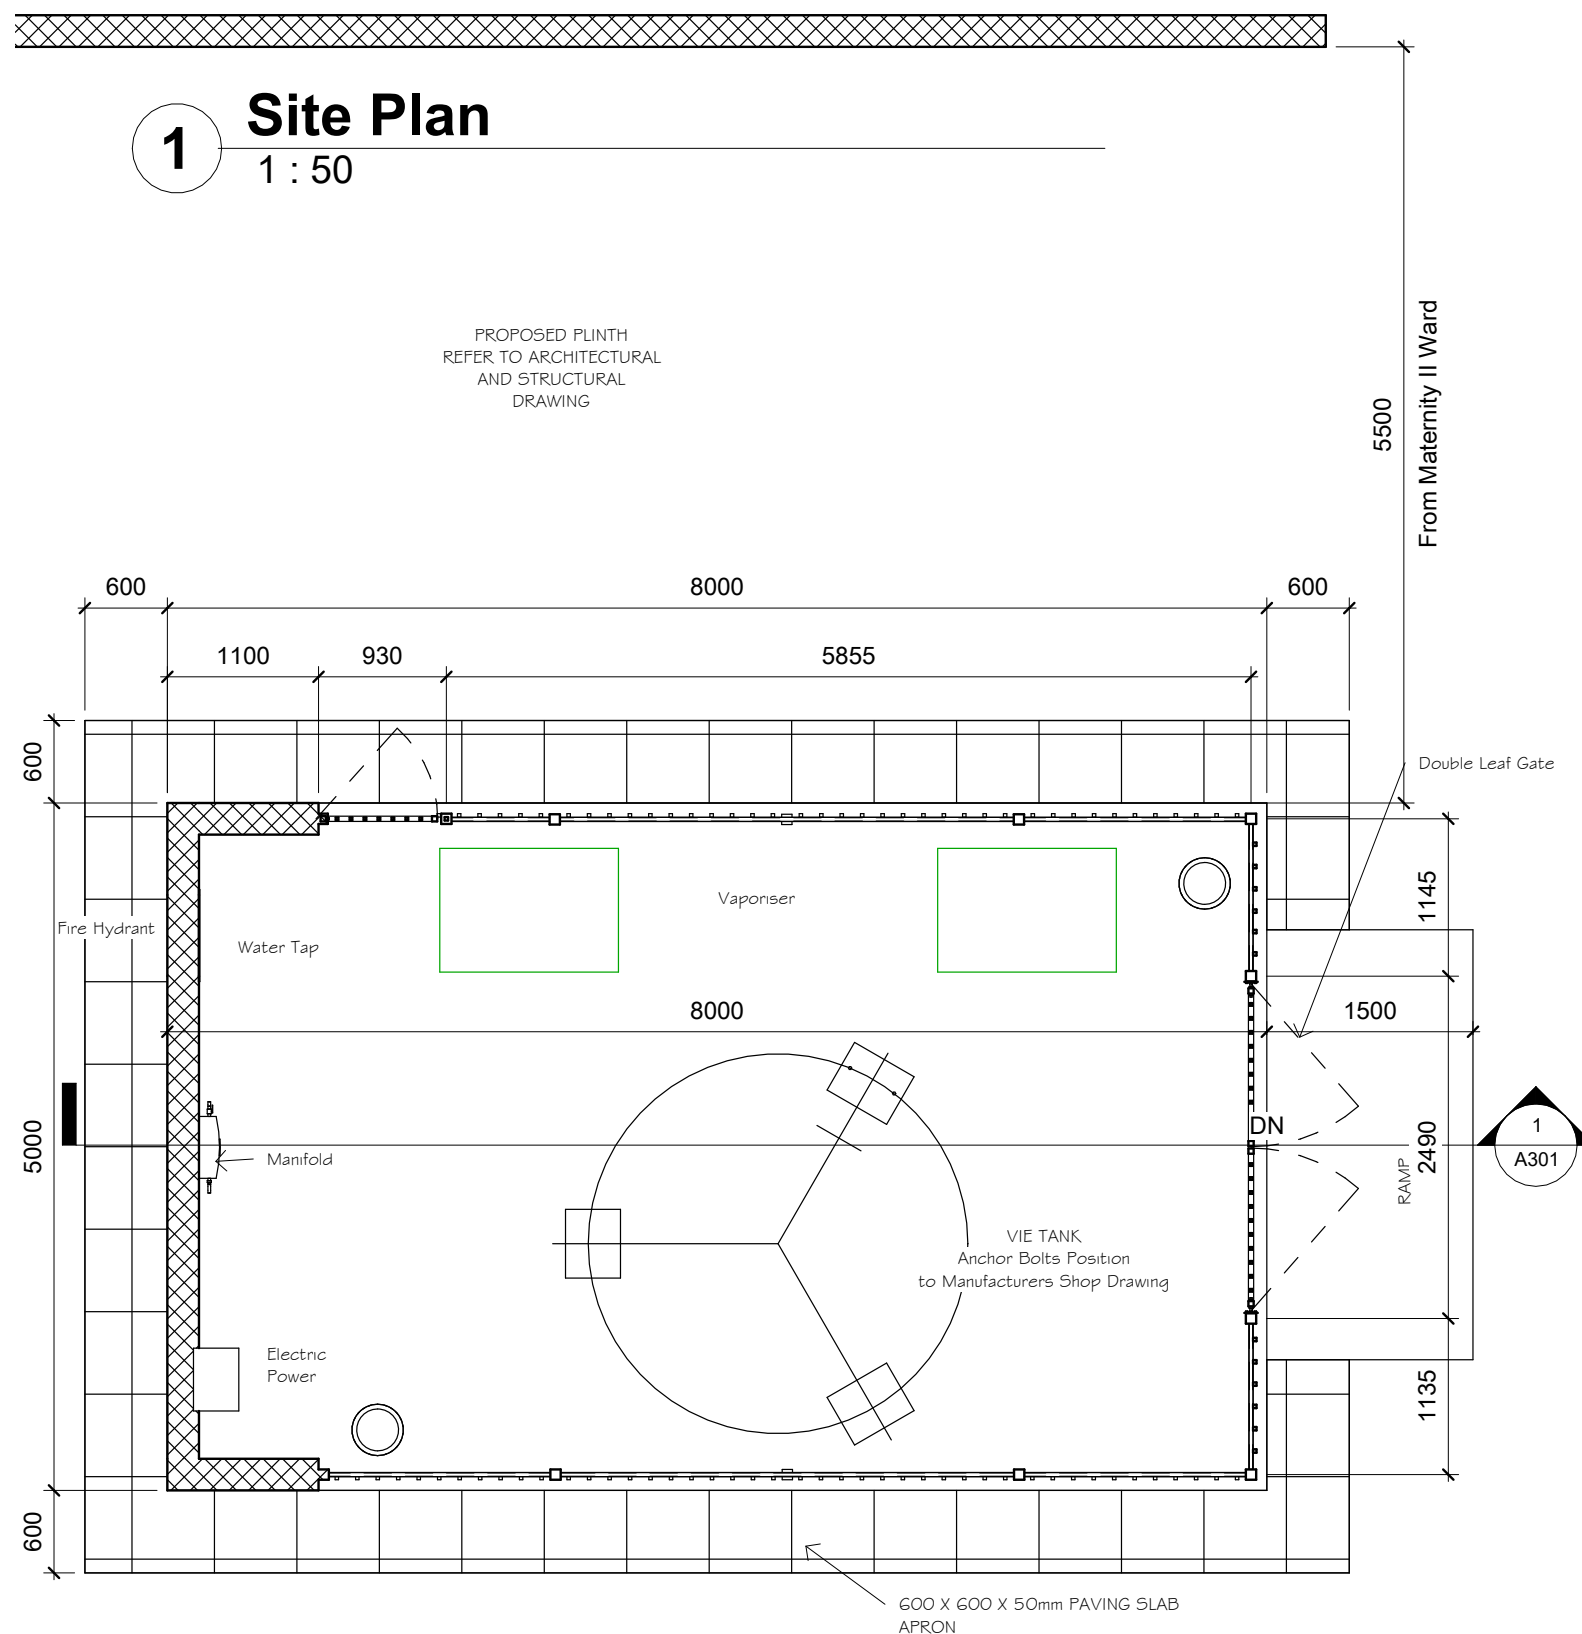


	Approved	No.	Description	Date	Client	Clinton Health Access Initiative (CHAI)	FLOOR PLAN		
					Project		A 1 0 0		
					Proposed Plinth for VIE Tank at Muhimbili National Referral Hospital				
					Project number			Project Number	
					Date		22 Jul 2025		
					Drawn by		DCNM		
					Checked by	DCNM	Scale	1 : 50	

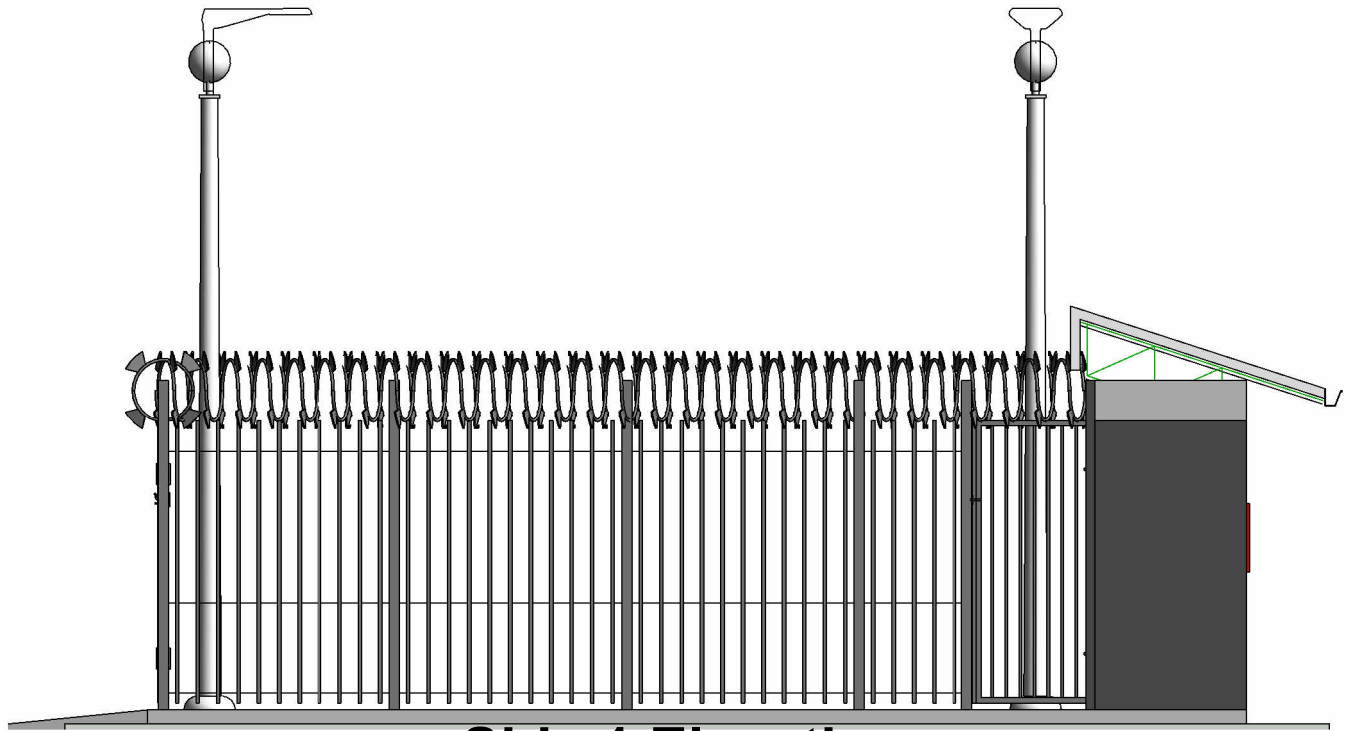


**4 Side 1 Elevation**  
1 : 50

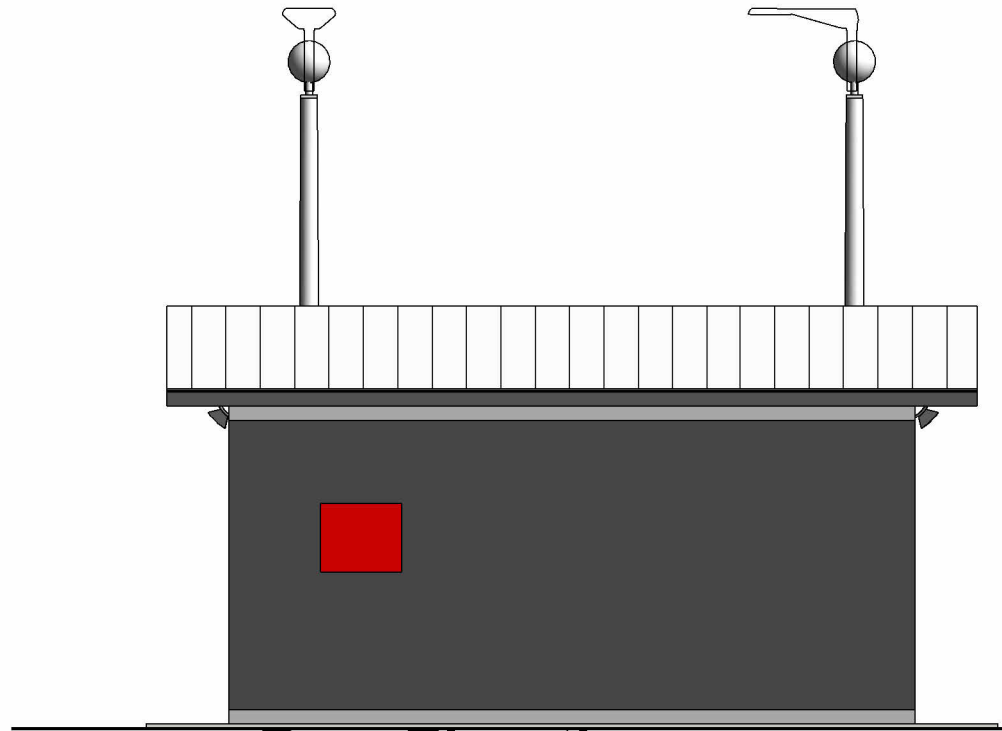

**3 Rear Elevation**  
1 : 50

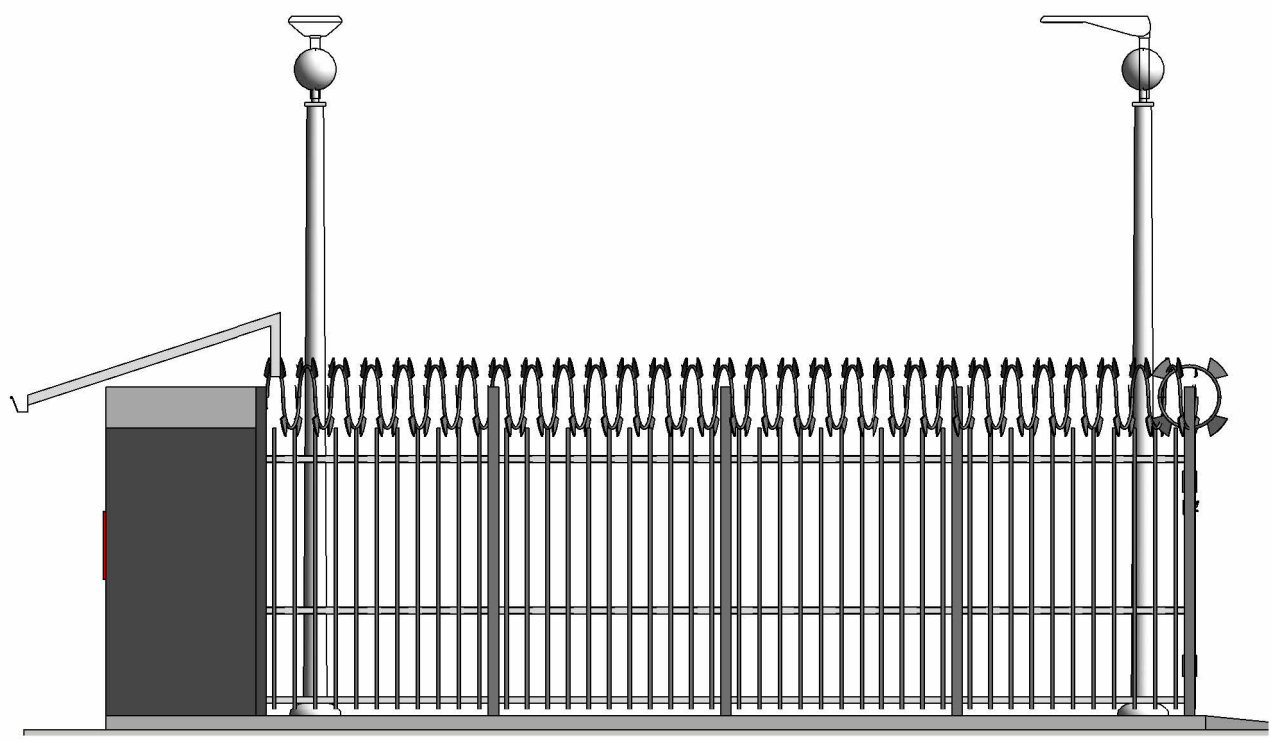


**5 Side 2 Elevation**  
1 : 50

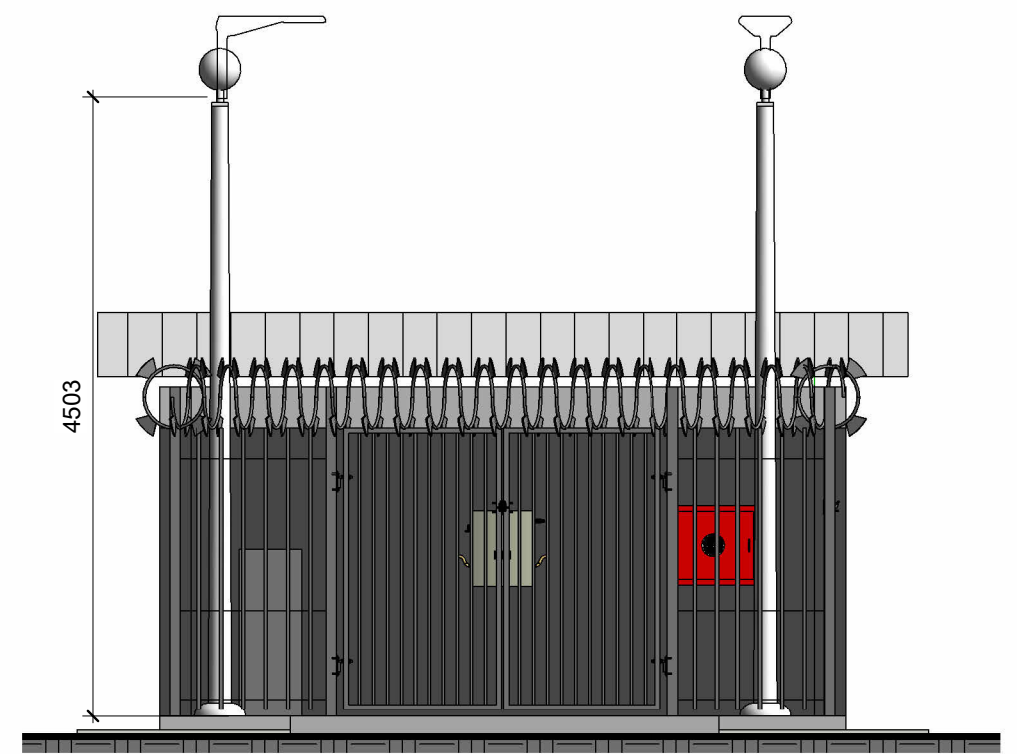

**2 Front Elevation**  
1 : 50

	Approved	No.	Description	Date	Client Clinton Health Access Initiative (CHAI)  Project Proposed Plinth for VIE Tank at Muhimbili National Referral Hospital	Elevations			
						Project number	Project Number	A I O I	
						Date	22 Jul 2025		
						Drawn by	DCNM		
						Checked by	DCNM	Scale	1 : 50

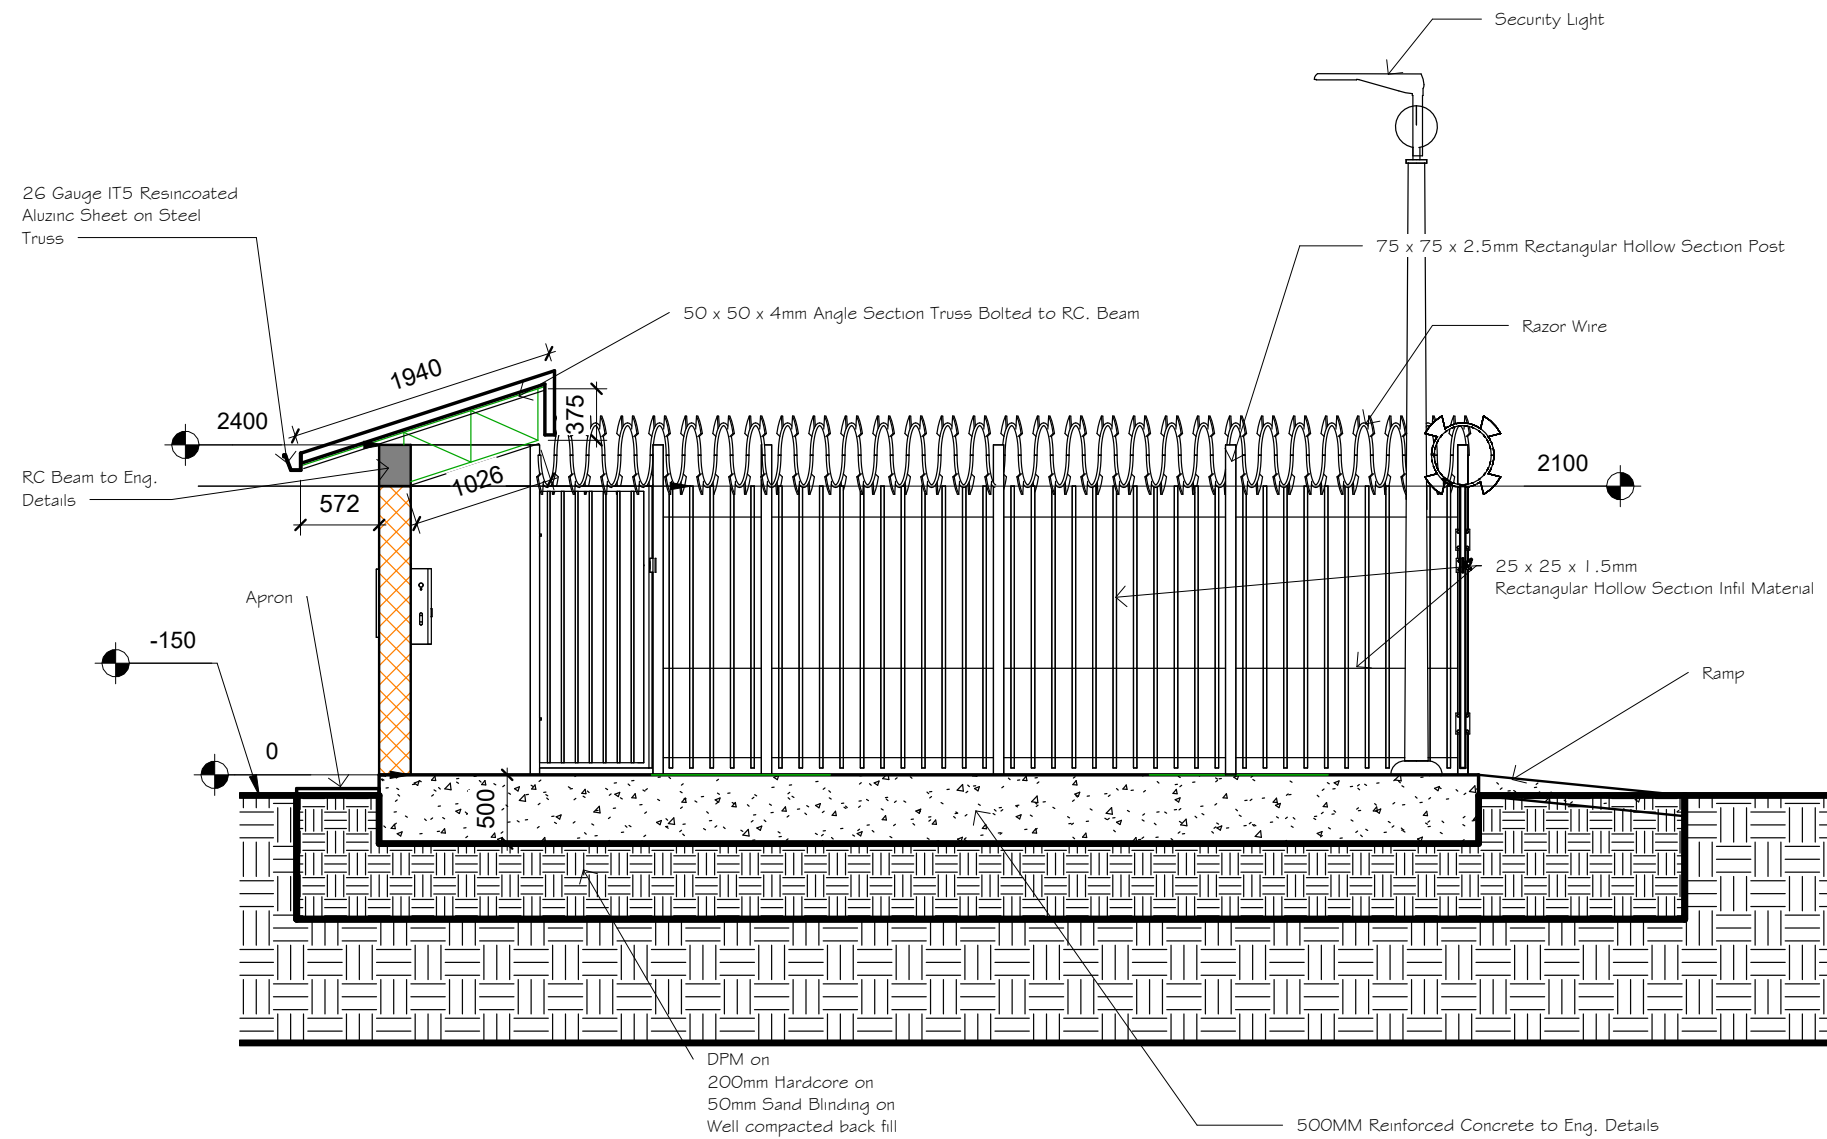

# 1 Section 1 1 : 50

	Approved	No.	Description	Date	Client Clinton Health Access Initiative (CHAI)  Project Proposed Plinth for VIE Tank at Muhimbili National Referral Hospital	Section		
						Project number	Project Number	A301
						Date	22 Jul 2025	
						Drawn by	DCNM	
						Checked by	DCNM	Scale 1 : 50