



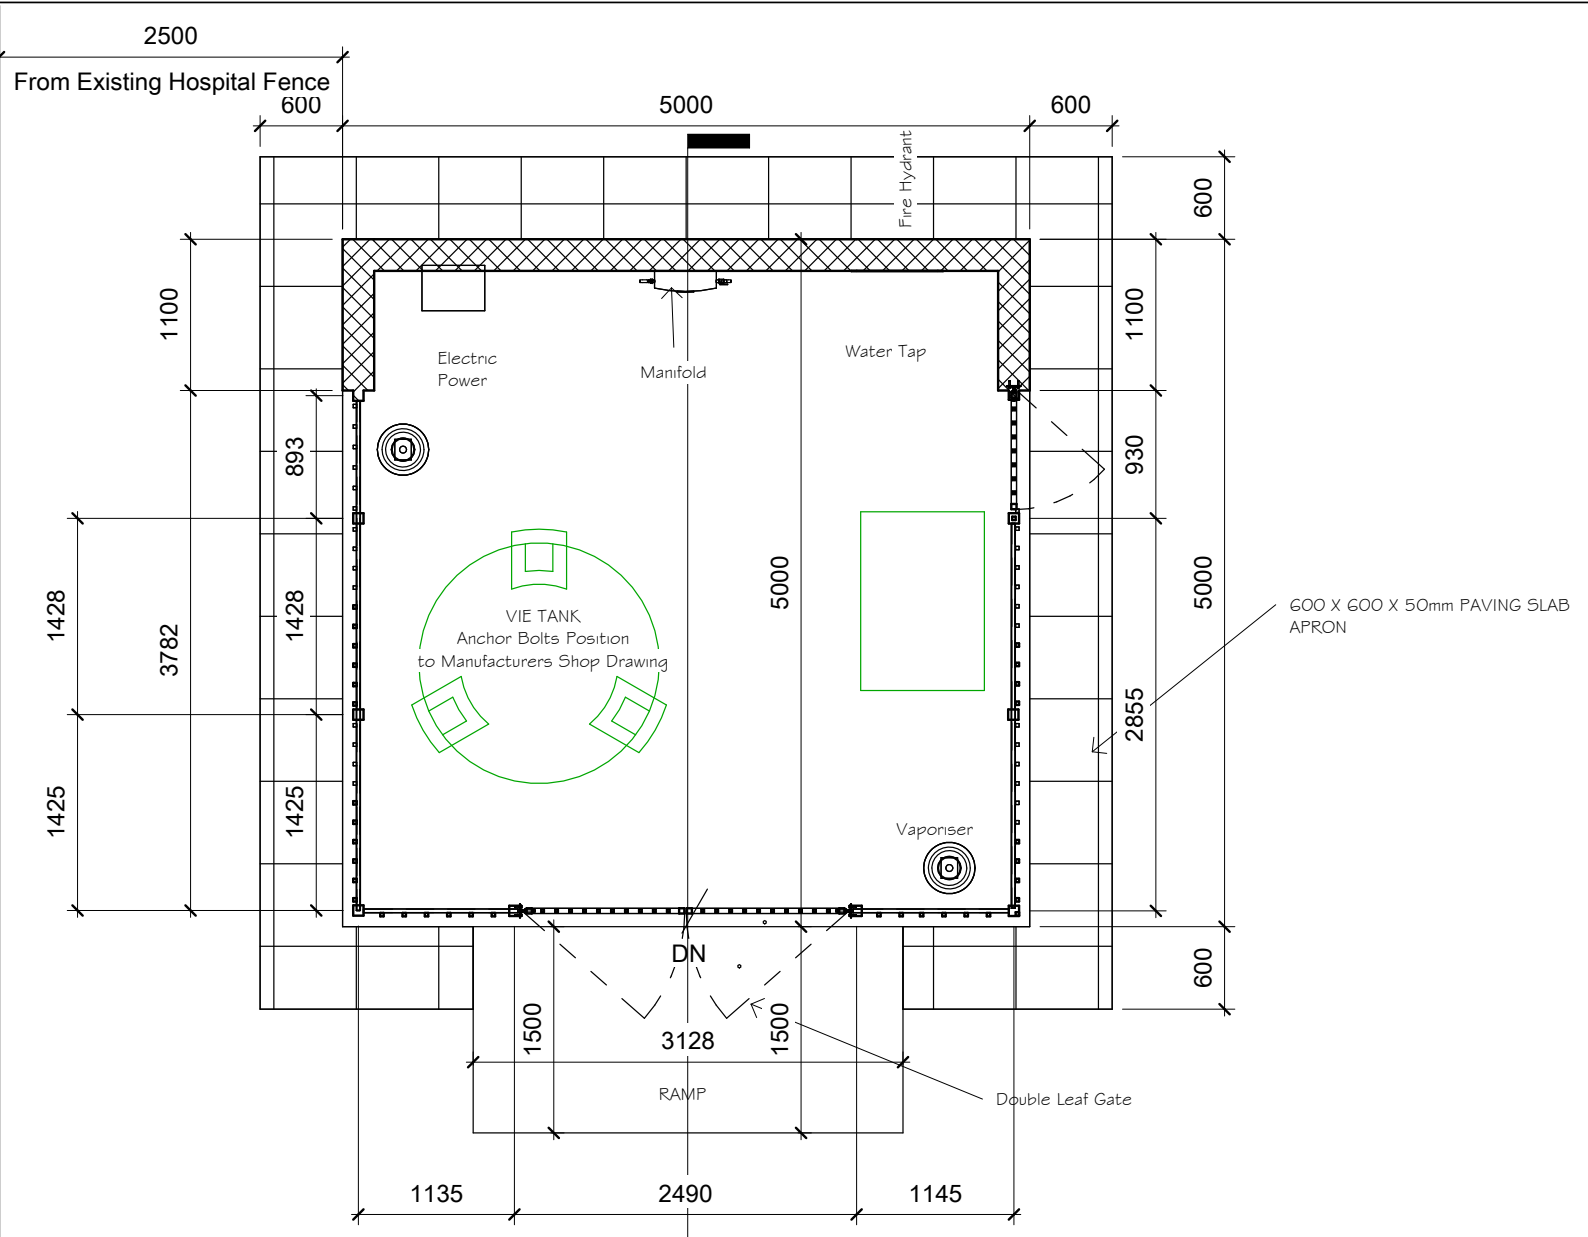


1 Site Plan
1 : 50

1
A301


	Approved	No.	Description	Date	Client Clinton Health Access Initiative (CHAI) Project Proposed Plinth for VIE Tank at Mwananyamala Regional Referral Hospital	FLOOR PLAN		
						Project number	Project Number	A100
						Date	22 Jul 2025	
						Drawn by	DCNM	
						Checked by	DCNM	Scale 1 : 50

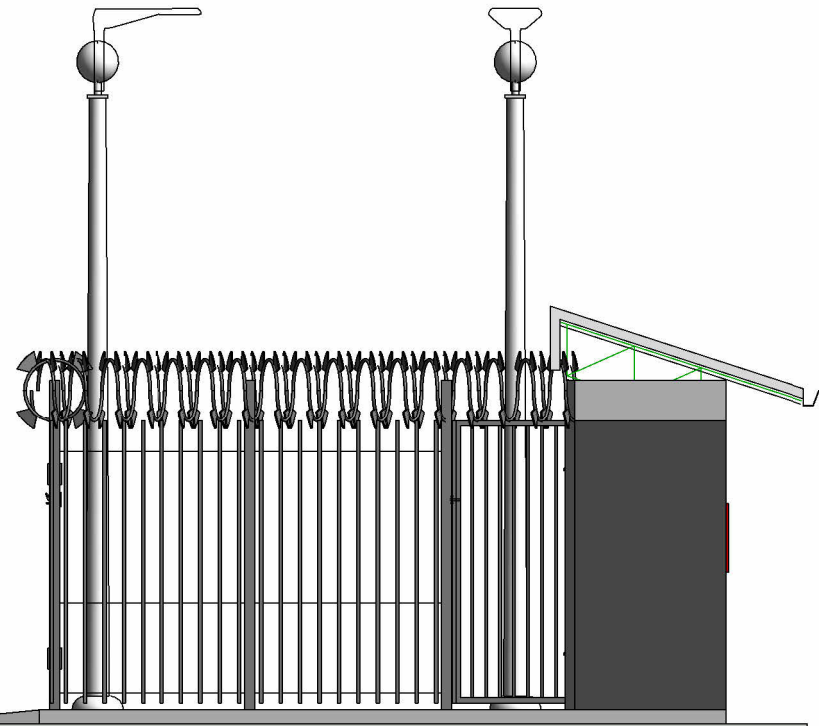


4 Side 1 Elevation
1 : 50

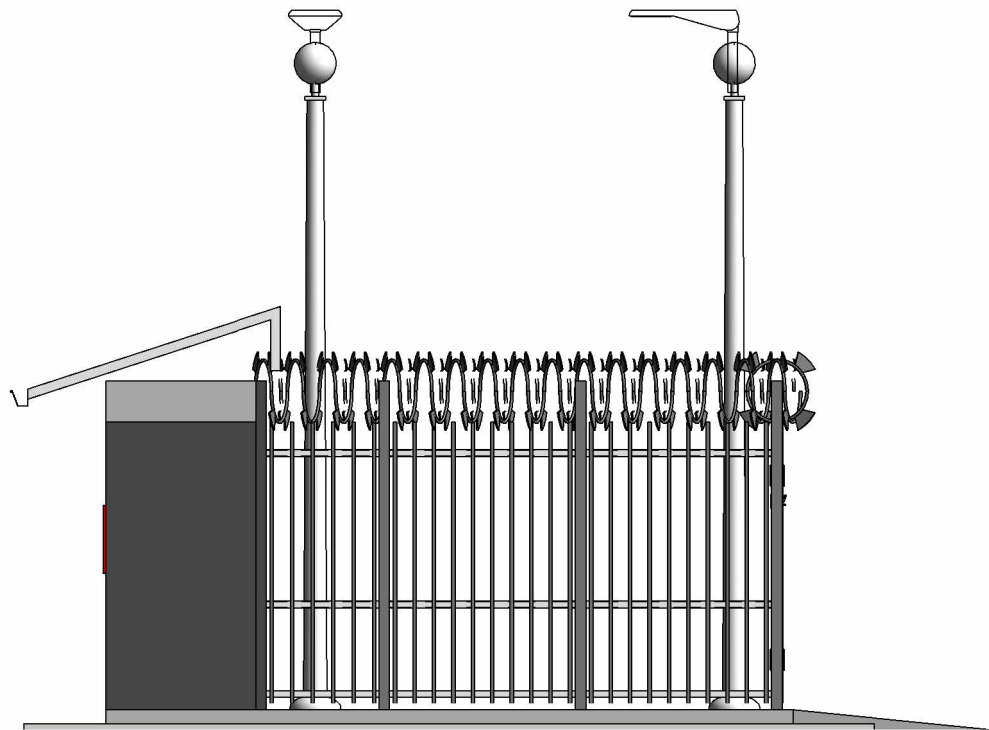

5 Side 2 Elevation
1 : 50

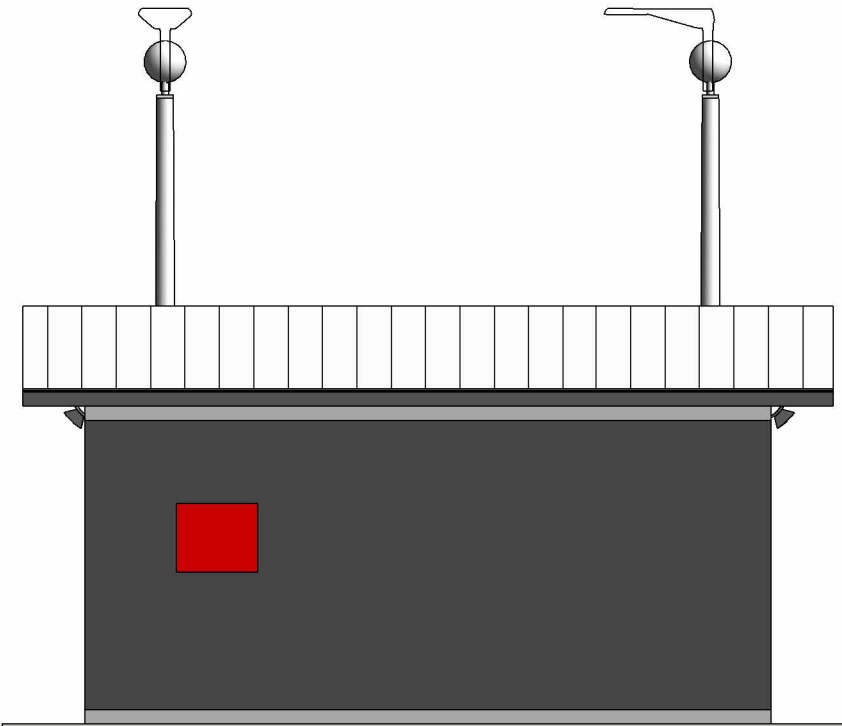


3 Rear Elevation
1 : 50

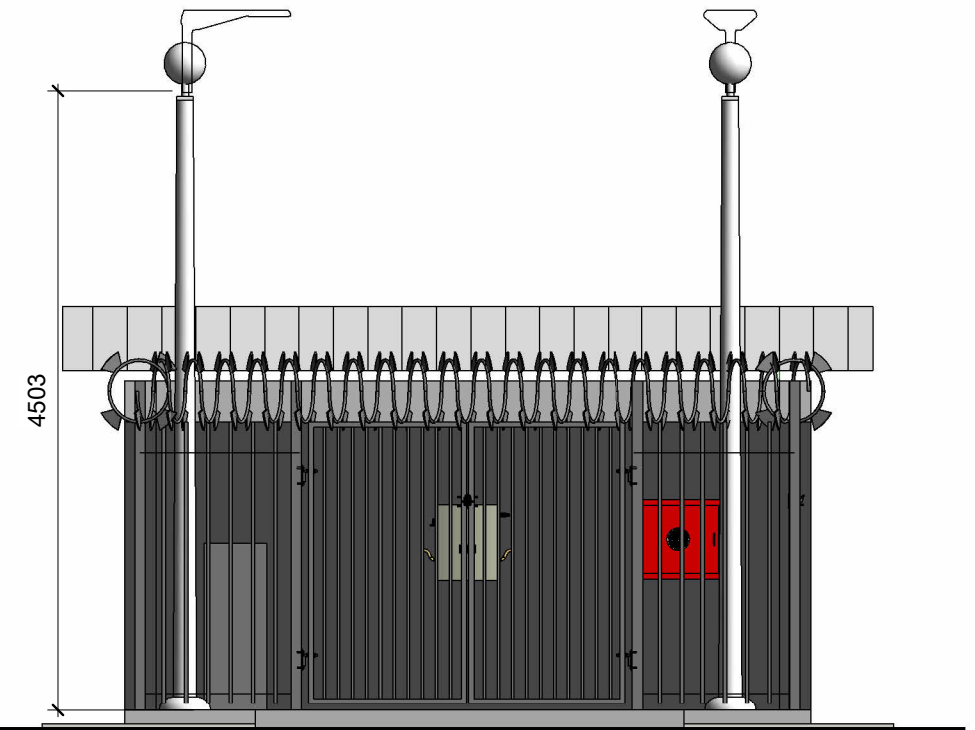

2 Front Elevation
1 : 50

	Approved	No.	Description	Date	Client Clinton Health Access Initiative (CHAI) Project Proposed Plinth for VIE Tank at Mwananyamala Regional Referral Hospital	Elevations			
						Project number	Project Number	AIOI	
						Date	22 Jul 2025		
						Drawn by	DCNM		
						Checked by	DCNM		Scale

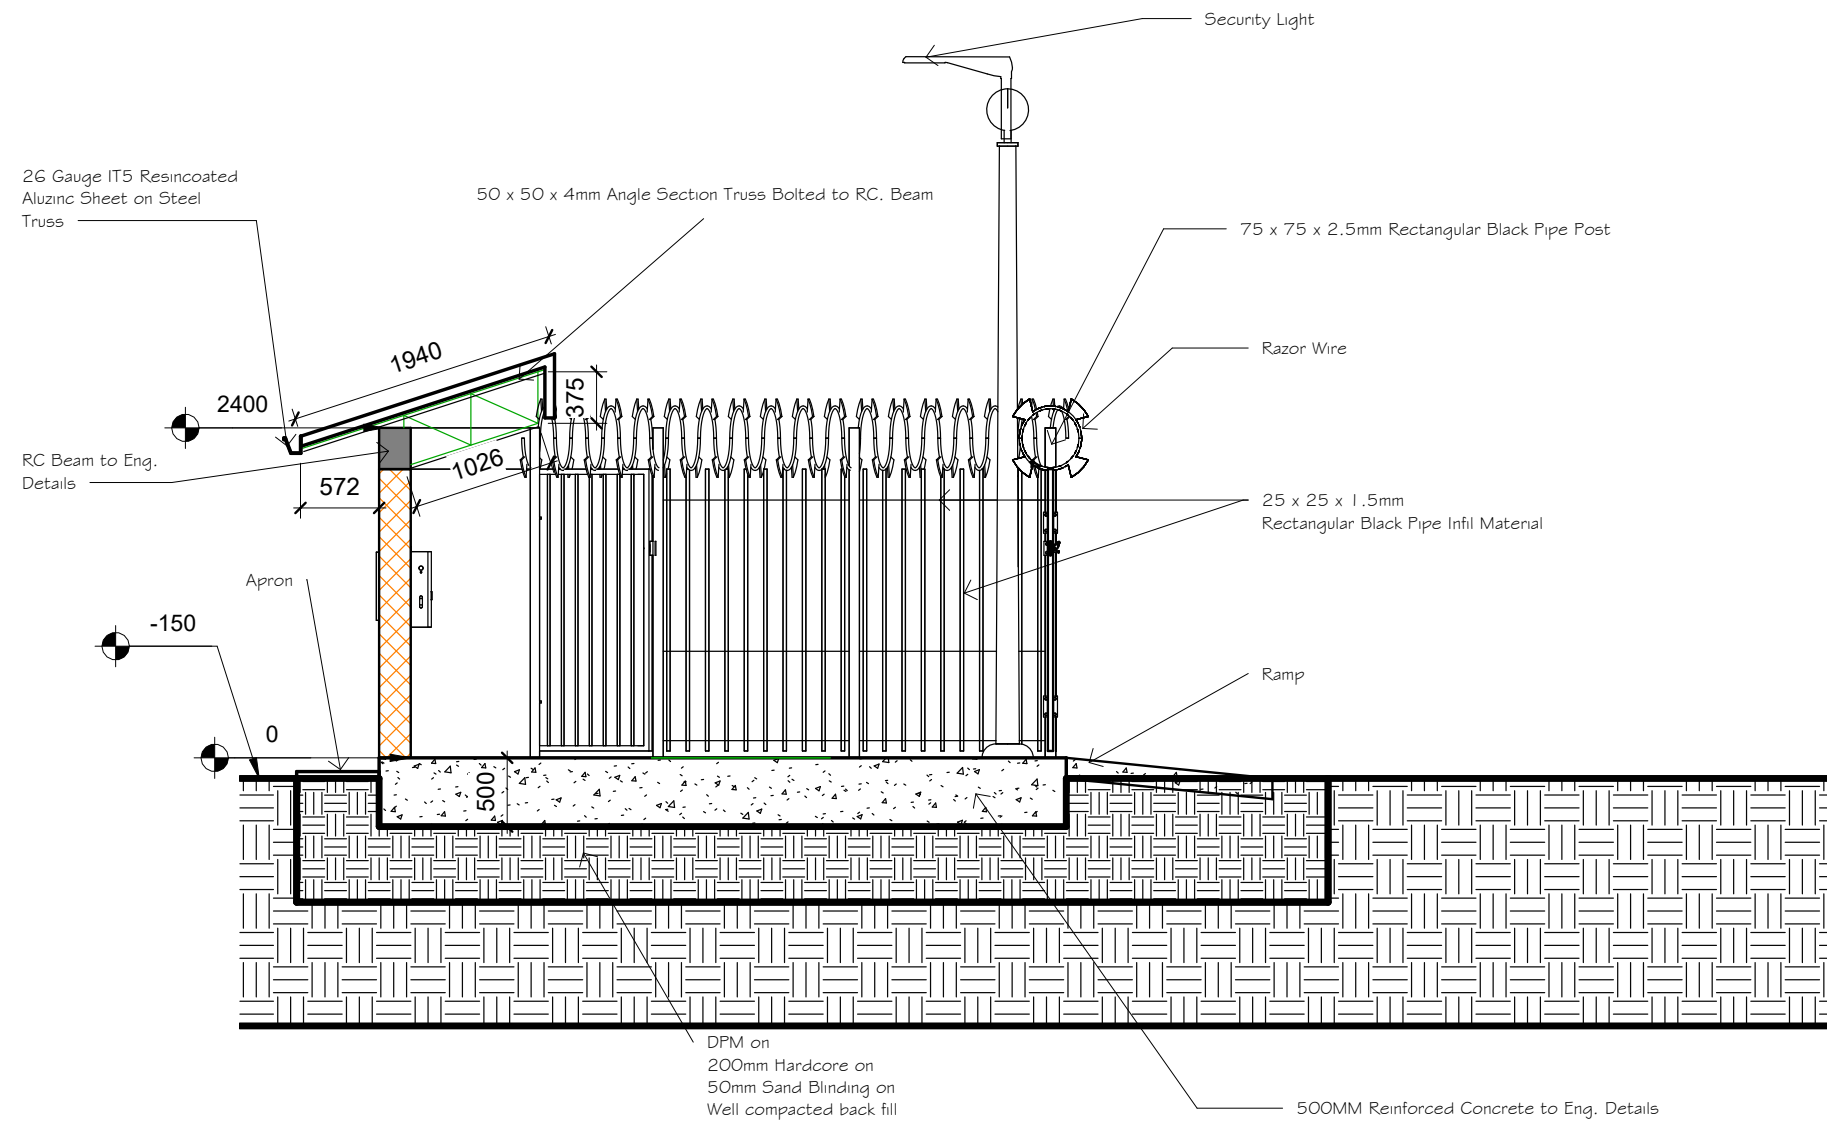

1 Section 1 1 : 50

	Approved	No.	Description	Date	Client Clinton Health Access Initiative (CHAI) Project Proposed Plinth for VIE Tank at Mwananyamala Regional Referral Hospital	Section		
						Project number	Project Number	A301
						Date	22 Jul 2025	
						Drawn by	DCNM	
						Checked by	DCNM	Scale 1 : 50